


Latest Revision: E. 3/6/2011 (B0.02-04, B0.09-14 and B0.21,22 altered).

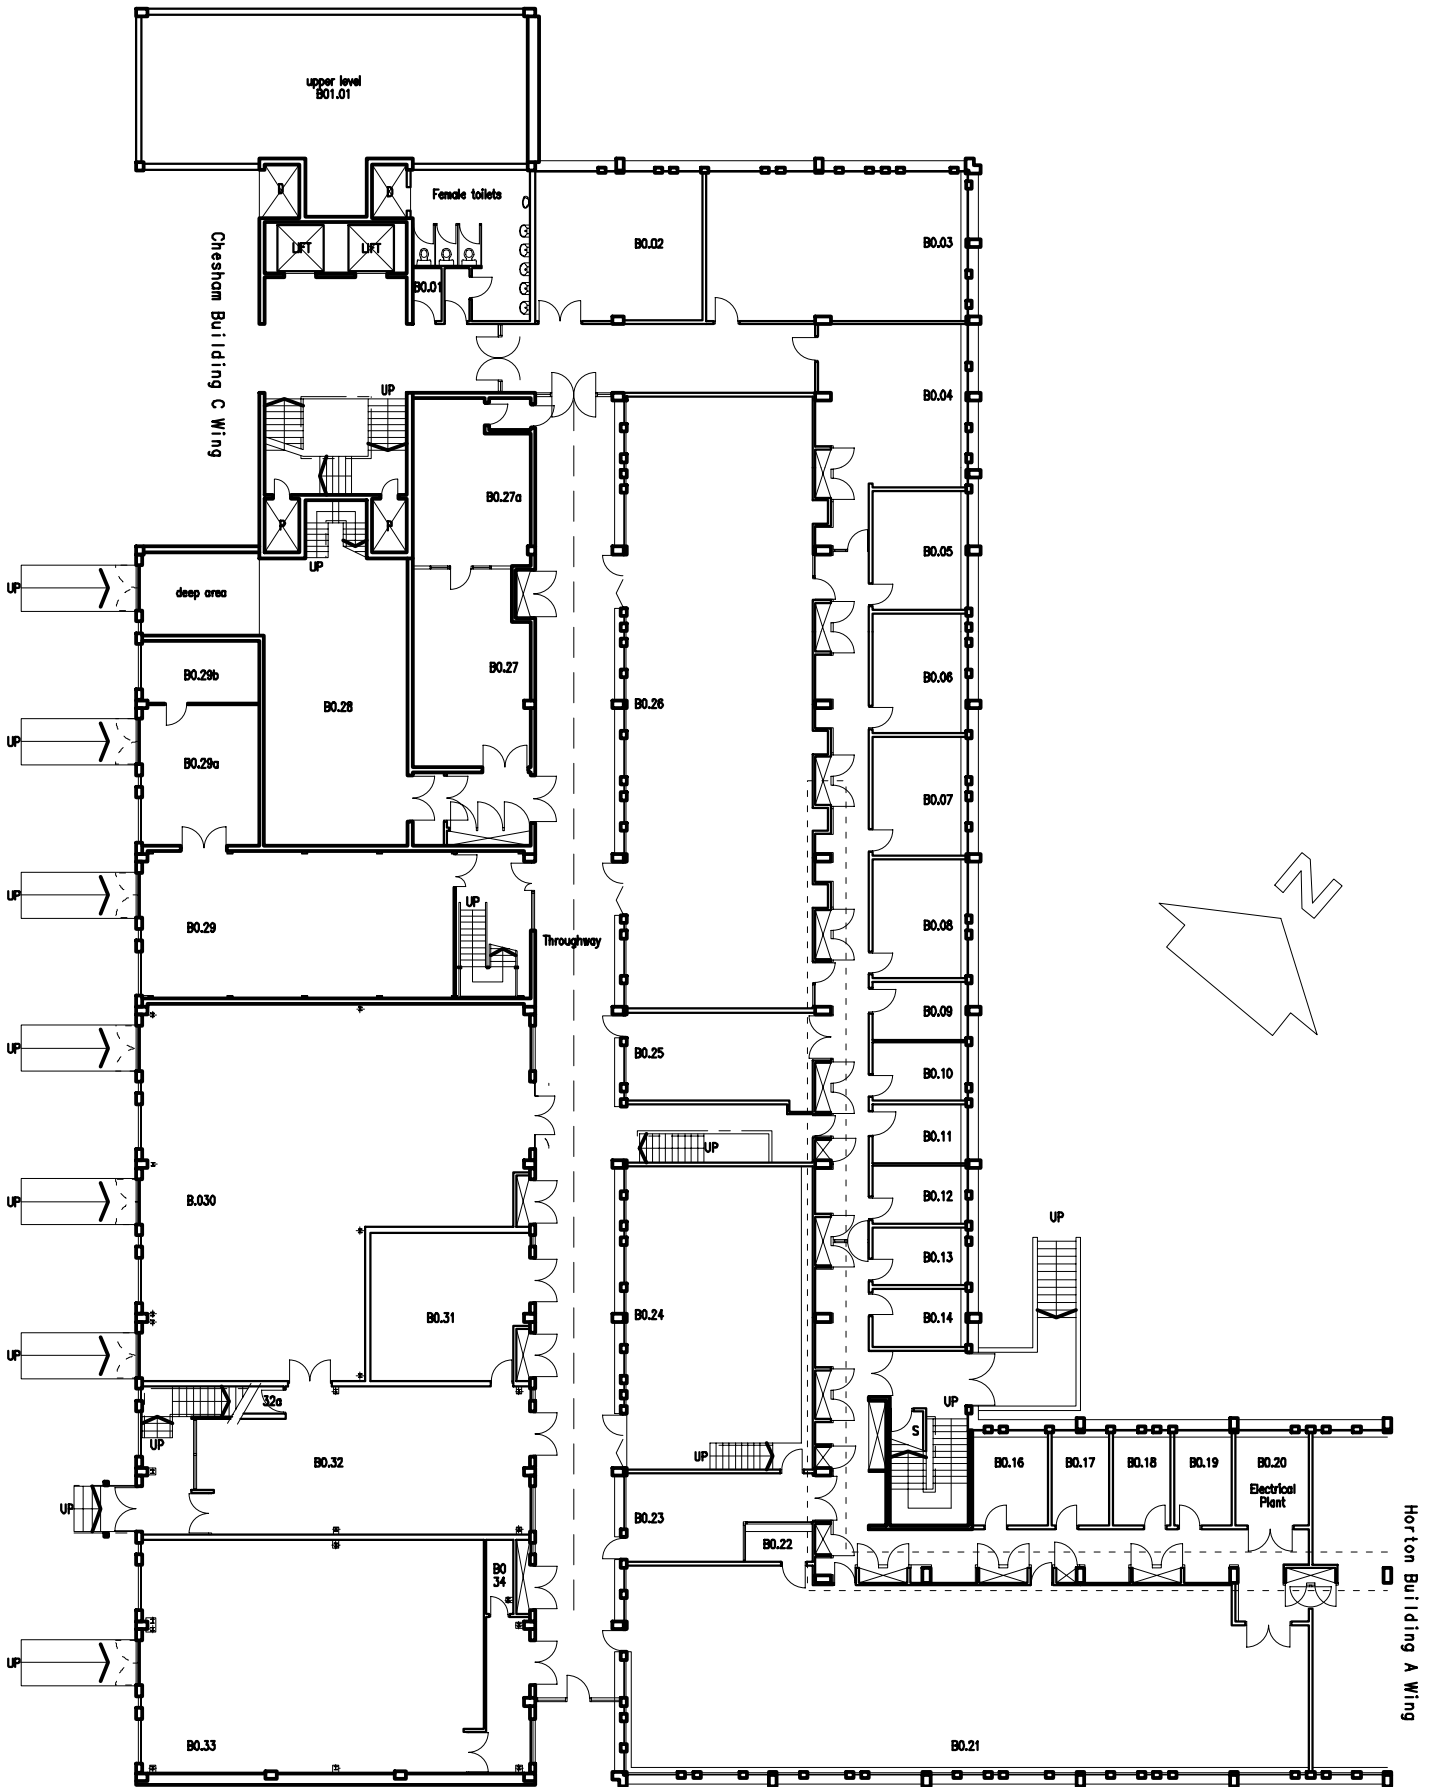

CHESHAM BUILDING B WING
LEVEL 0

