


Latest Revision: D. 16/06/2010 (Room 02.01a created and Biomass Boiler added).

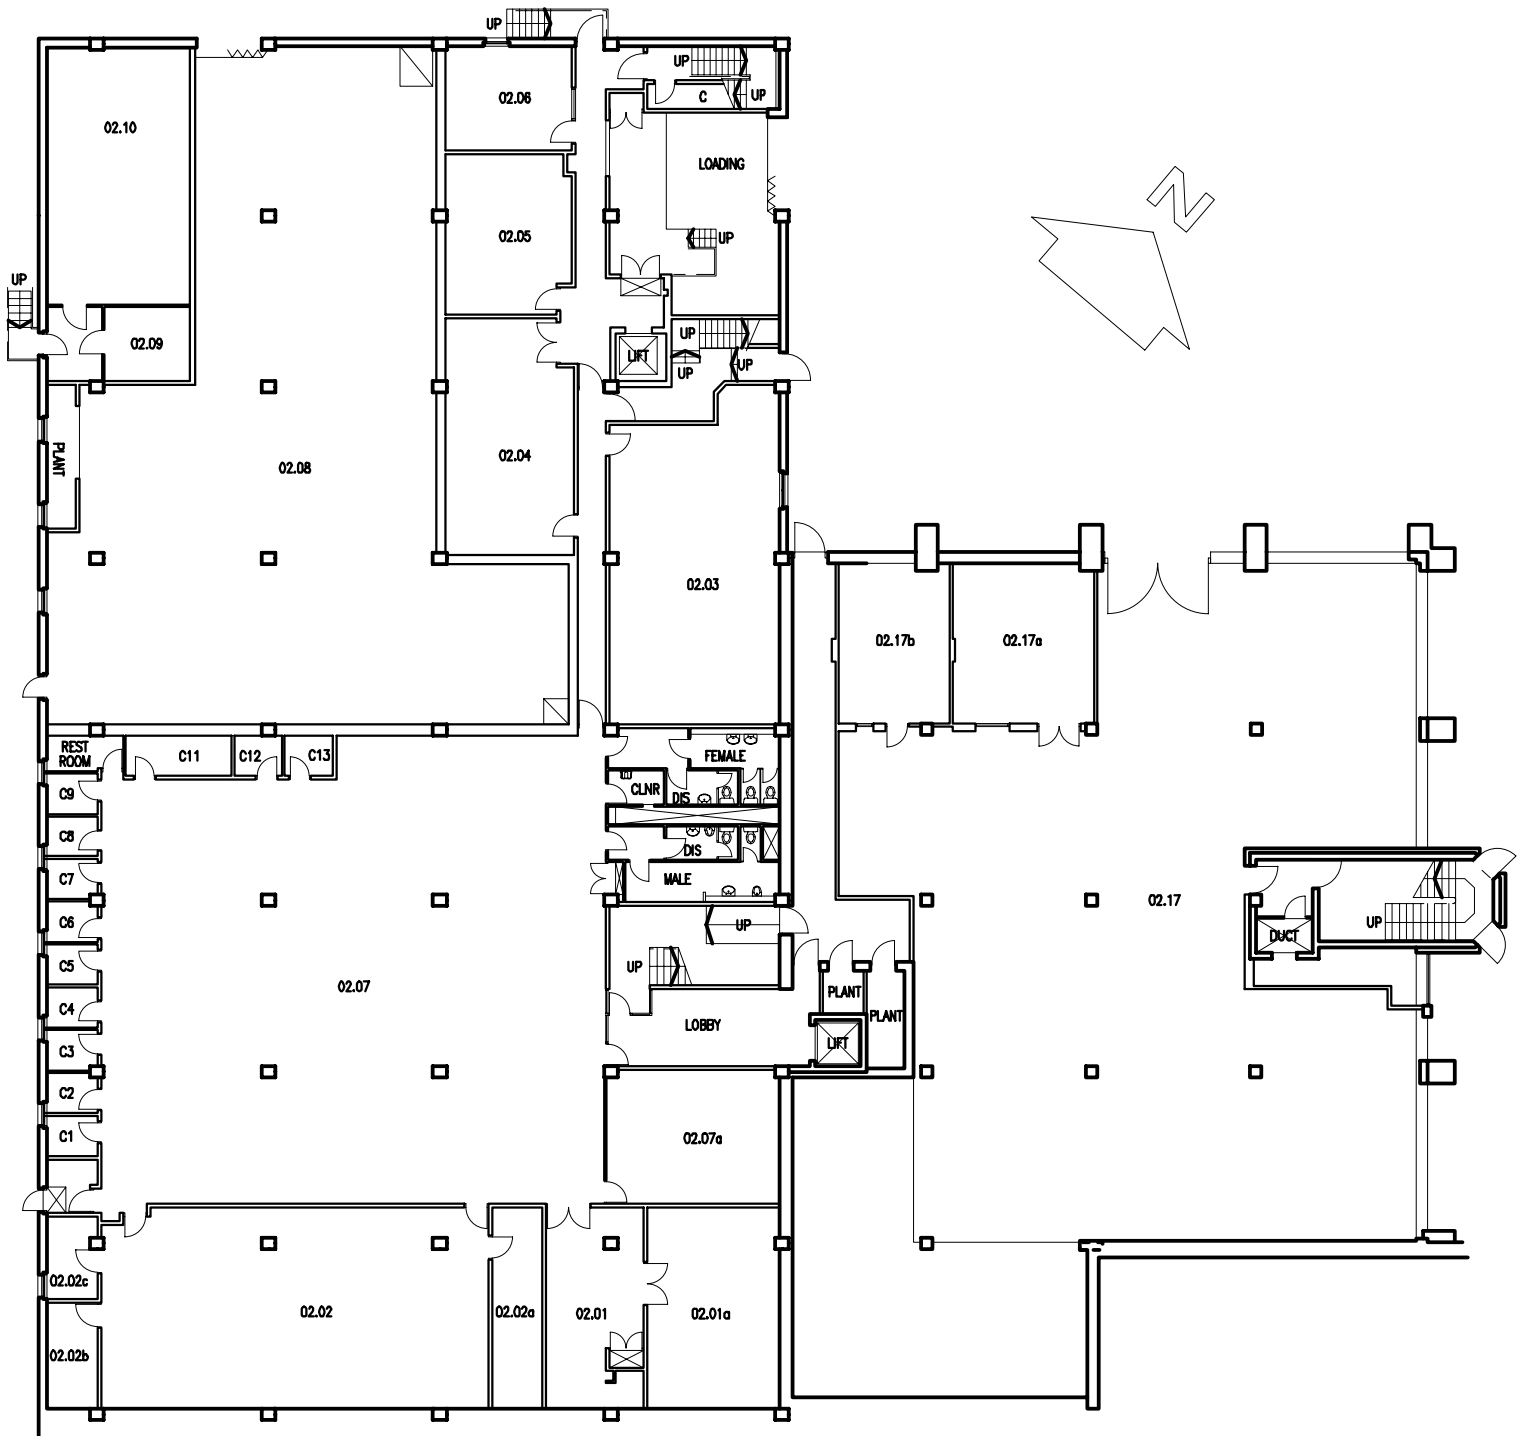

J.B. PRIESTLEY BUILDING

LEVEL 02

