


Latest Revision: E. 28/05/2010 (Laboratories 0.07, 10 & 24 altered)

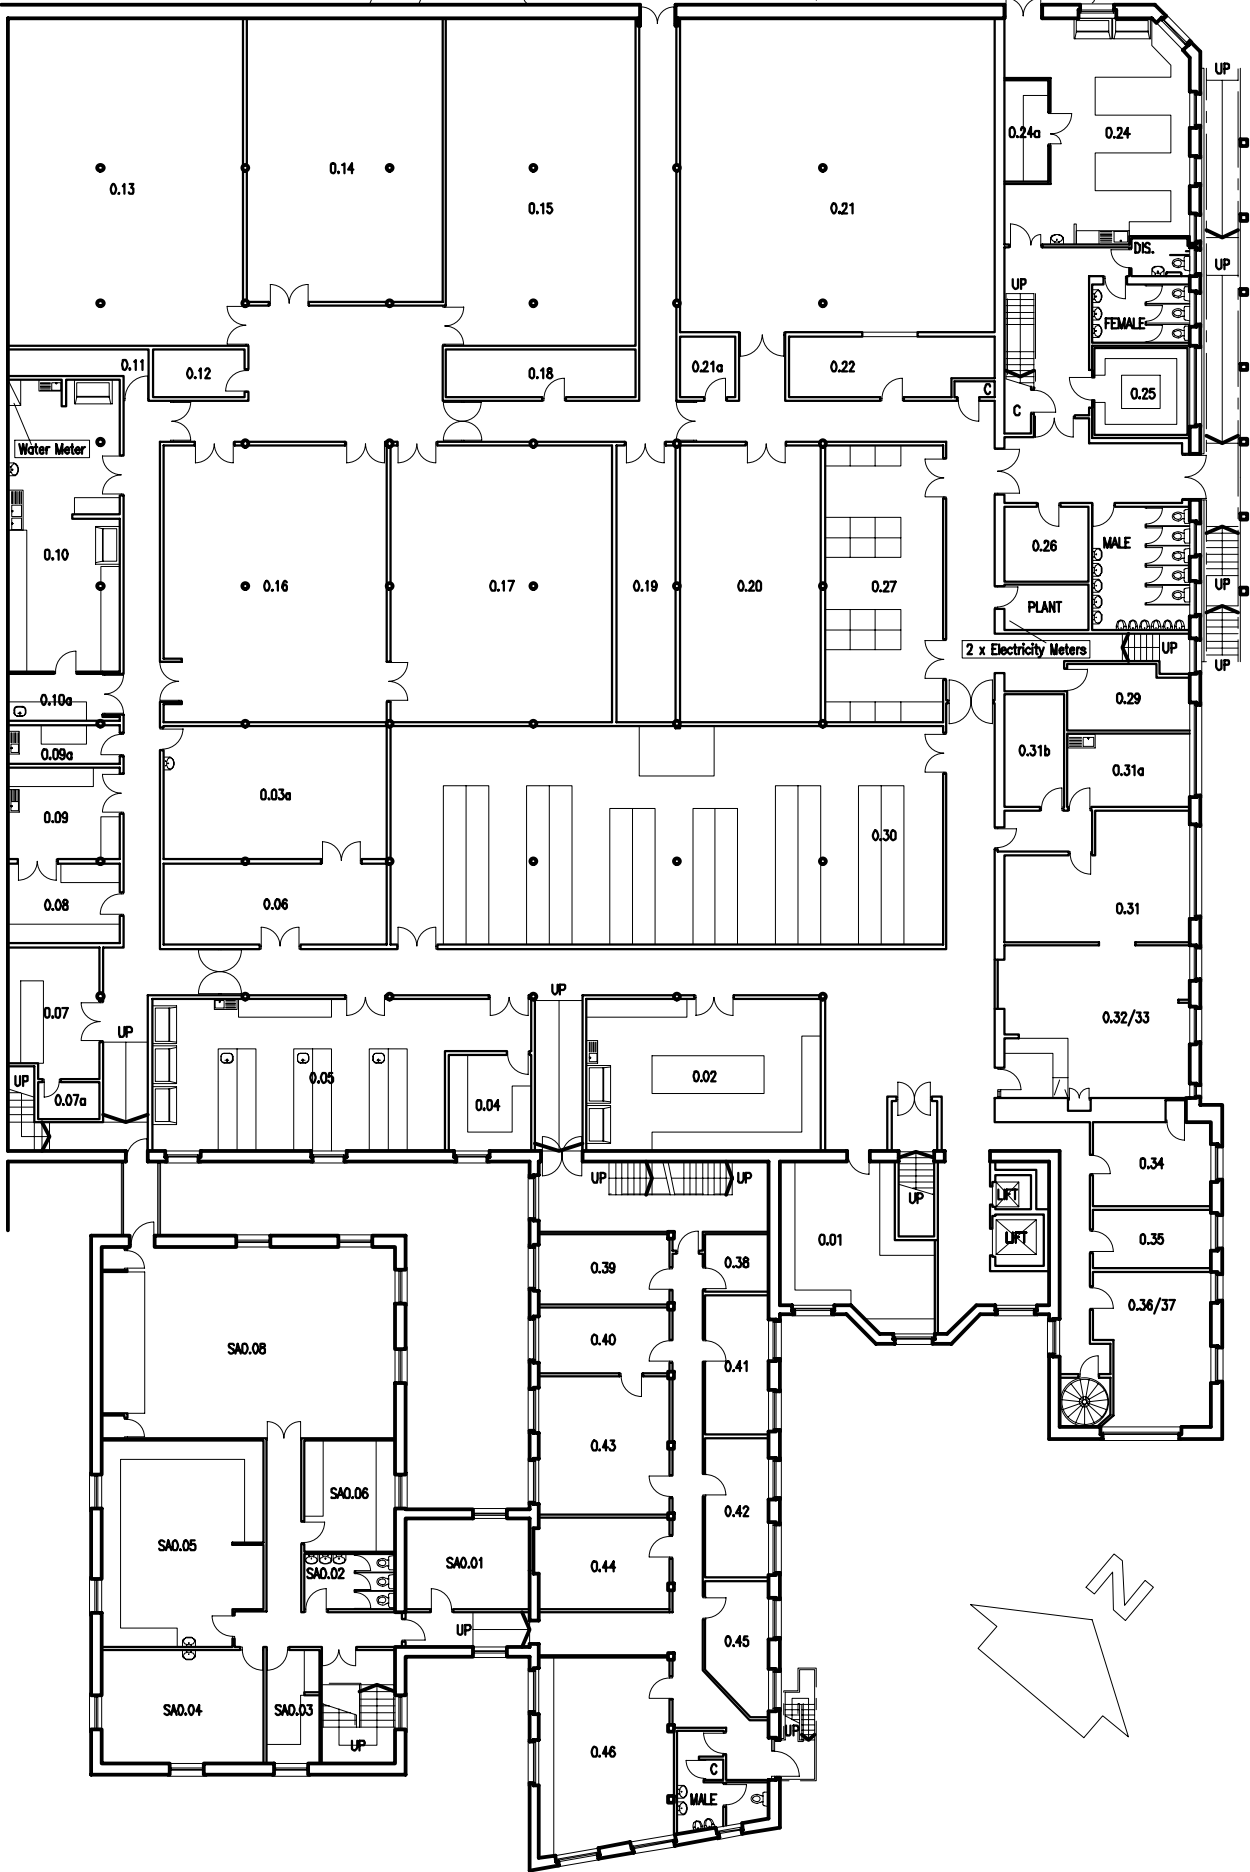

PHOENIX BUILDING – SOUTH WEST BLOCK

LEVEL 0

