


Latest Revision: H. 18/05/2011 (C21 suite altered for RKTS)

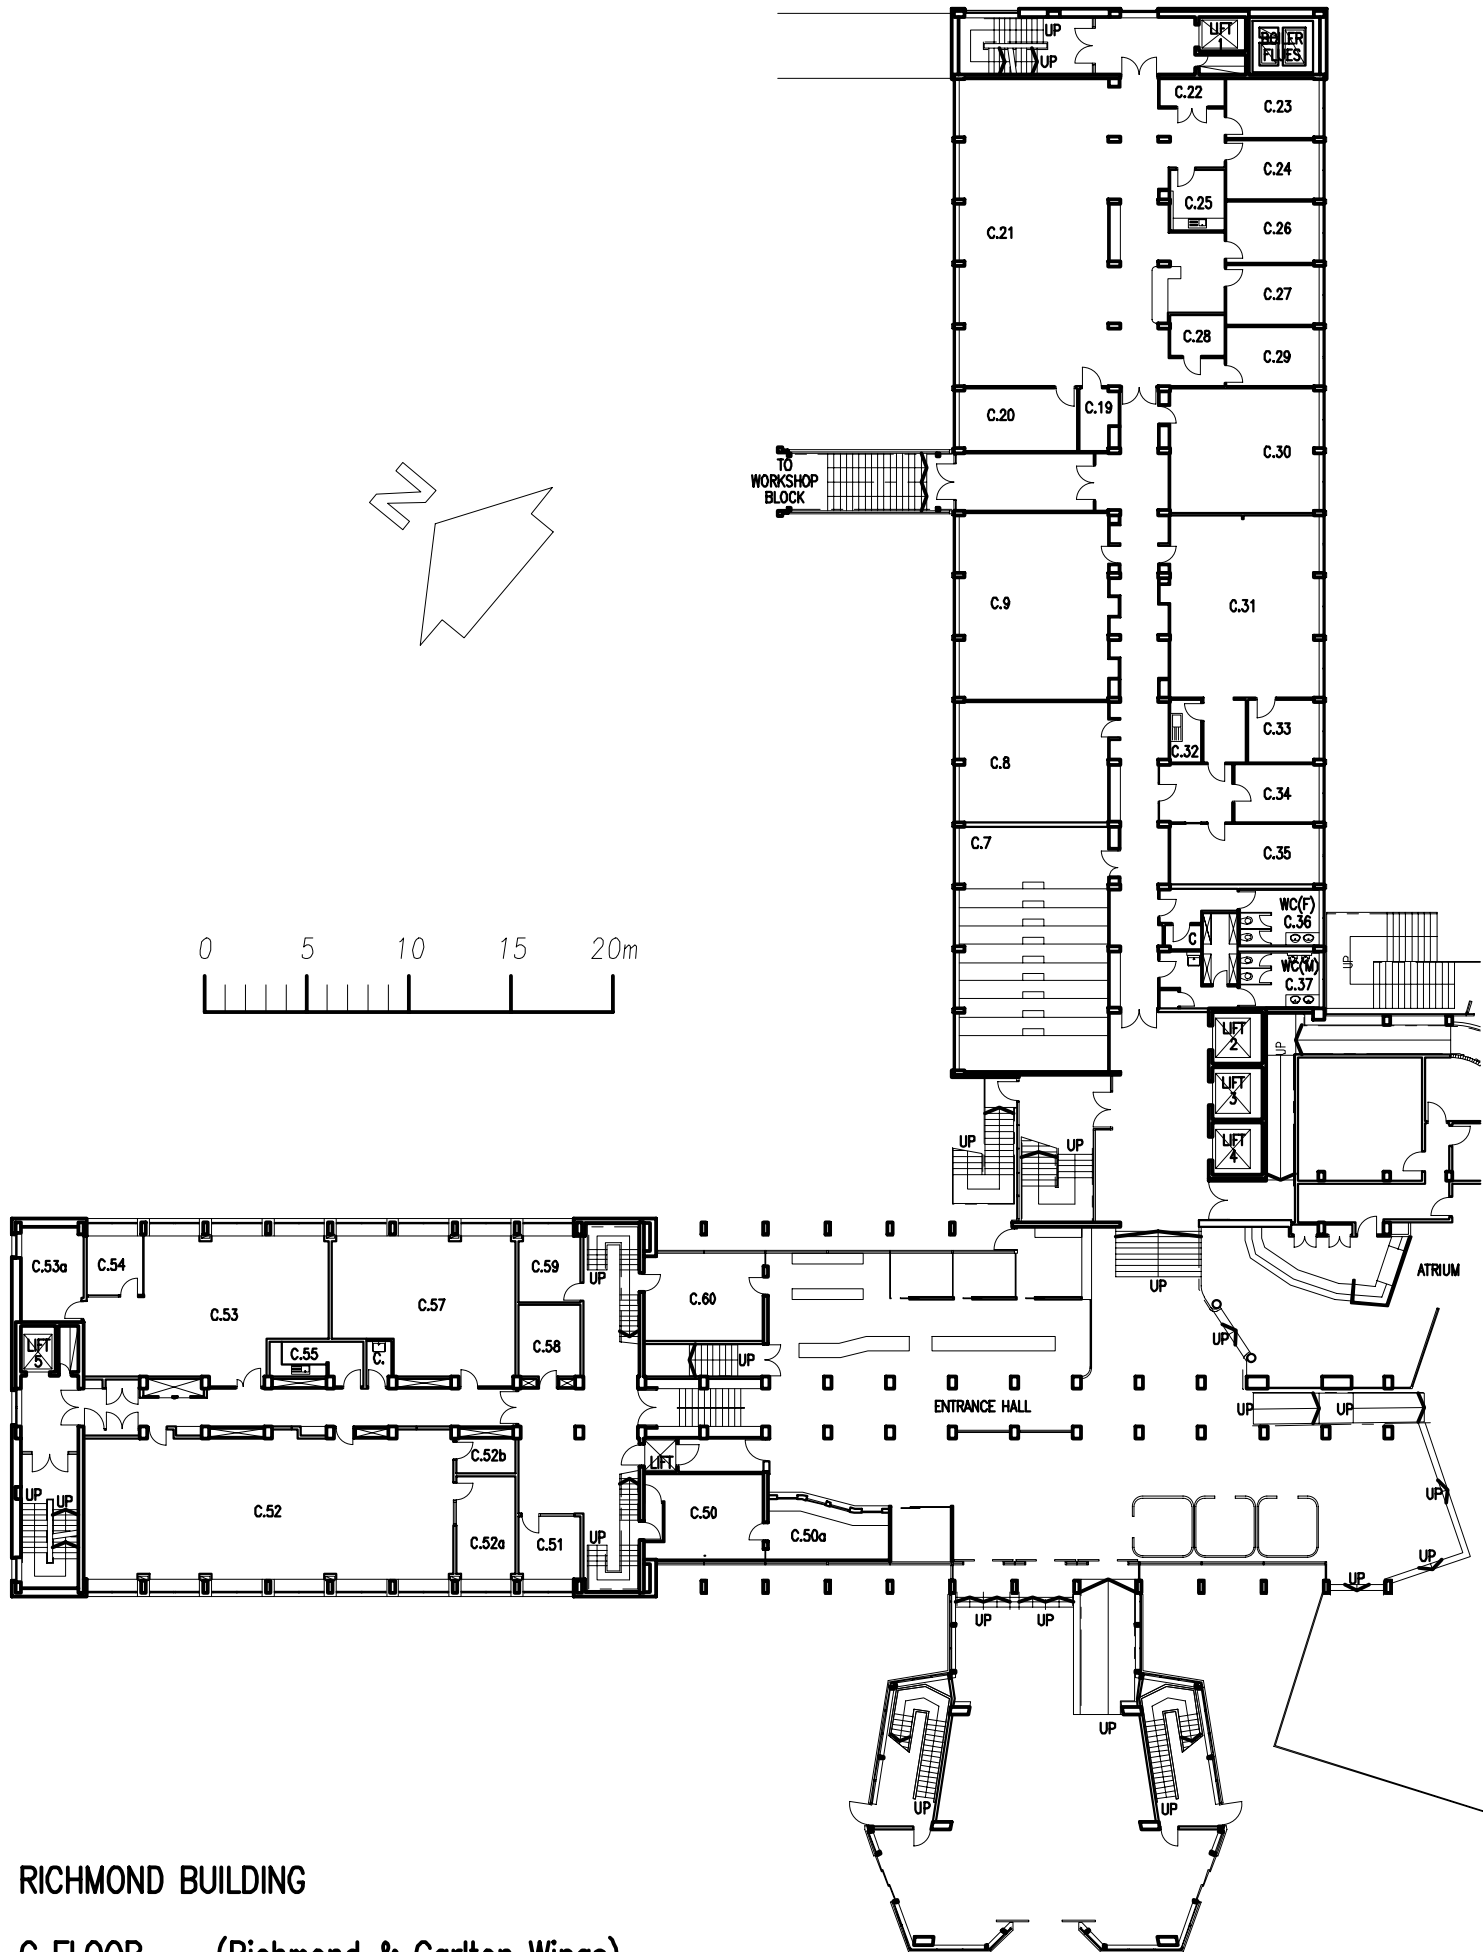

RICHMOND BUILDING

C FLOOR (Richmond & Carlton Wings)