


Latest Revision: L. 19/5/2011 (F26 Formed & F.10 split).

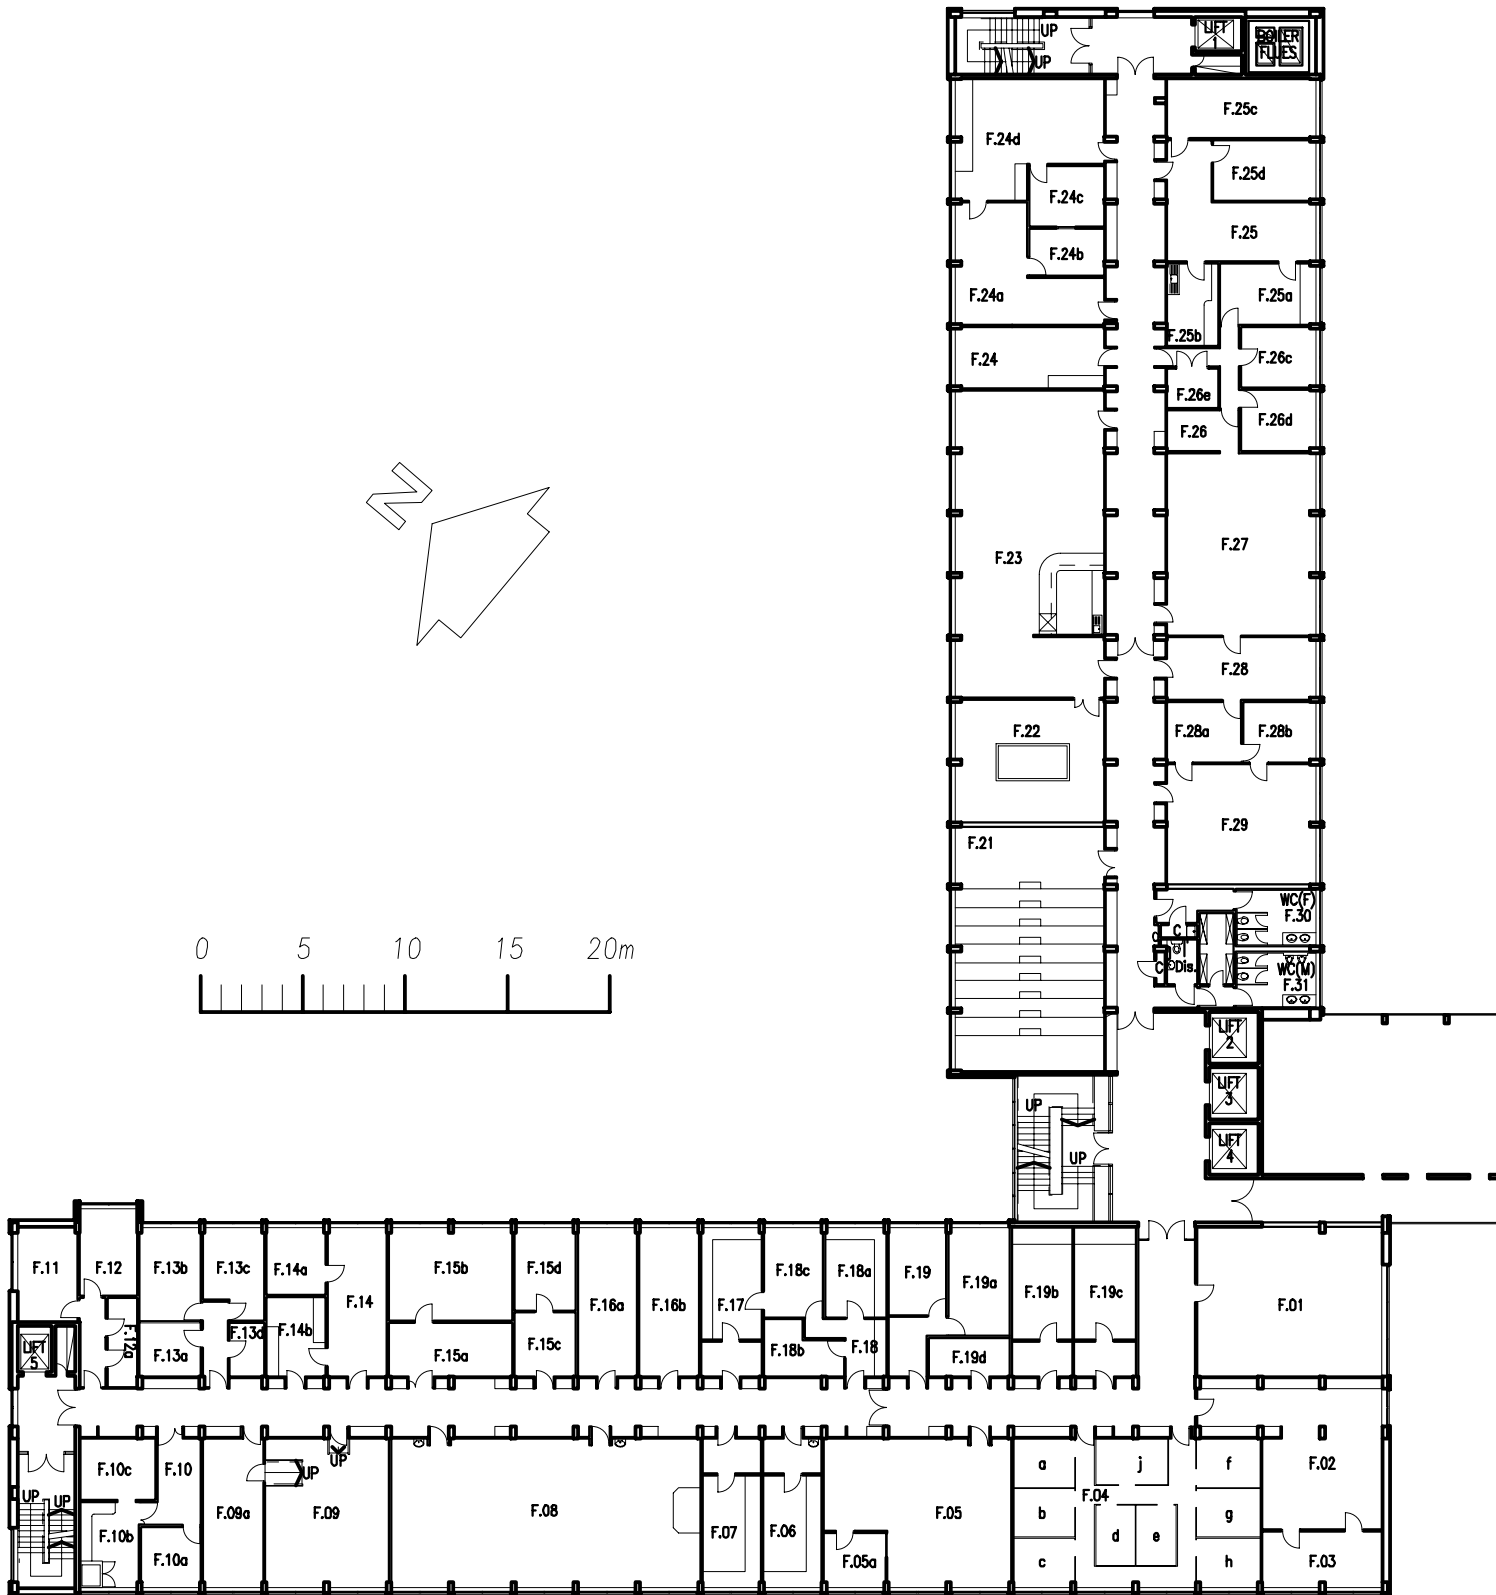

RICHMOND BUILDING

F FLOOR (Richmond & Carlton Wings)