


Latest Revision: H. 28/04/2010 (H6a-H6g amended).

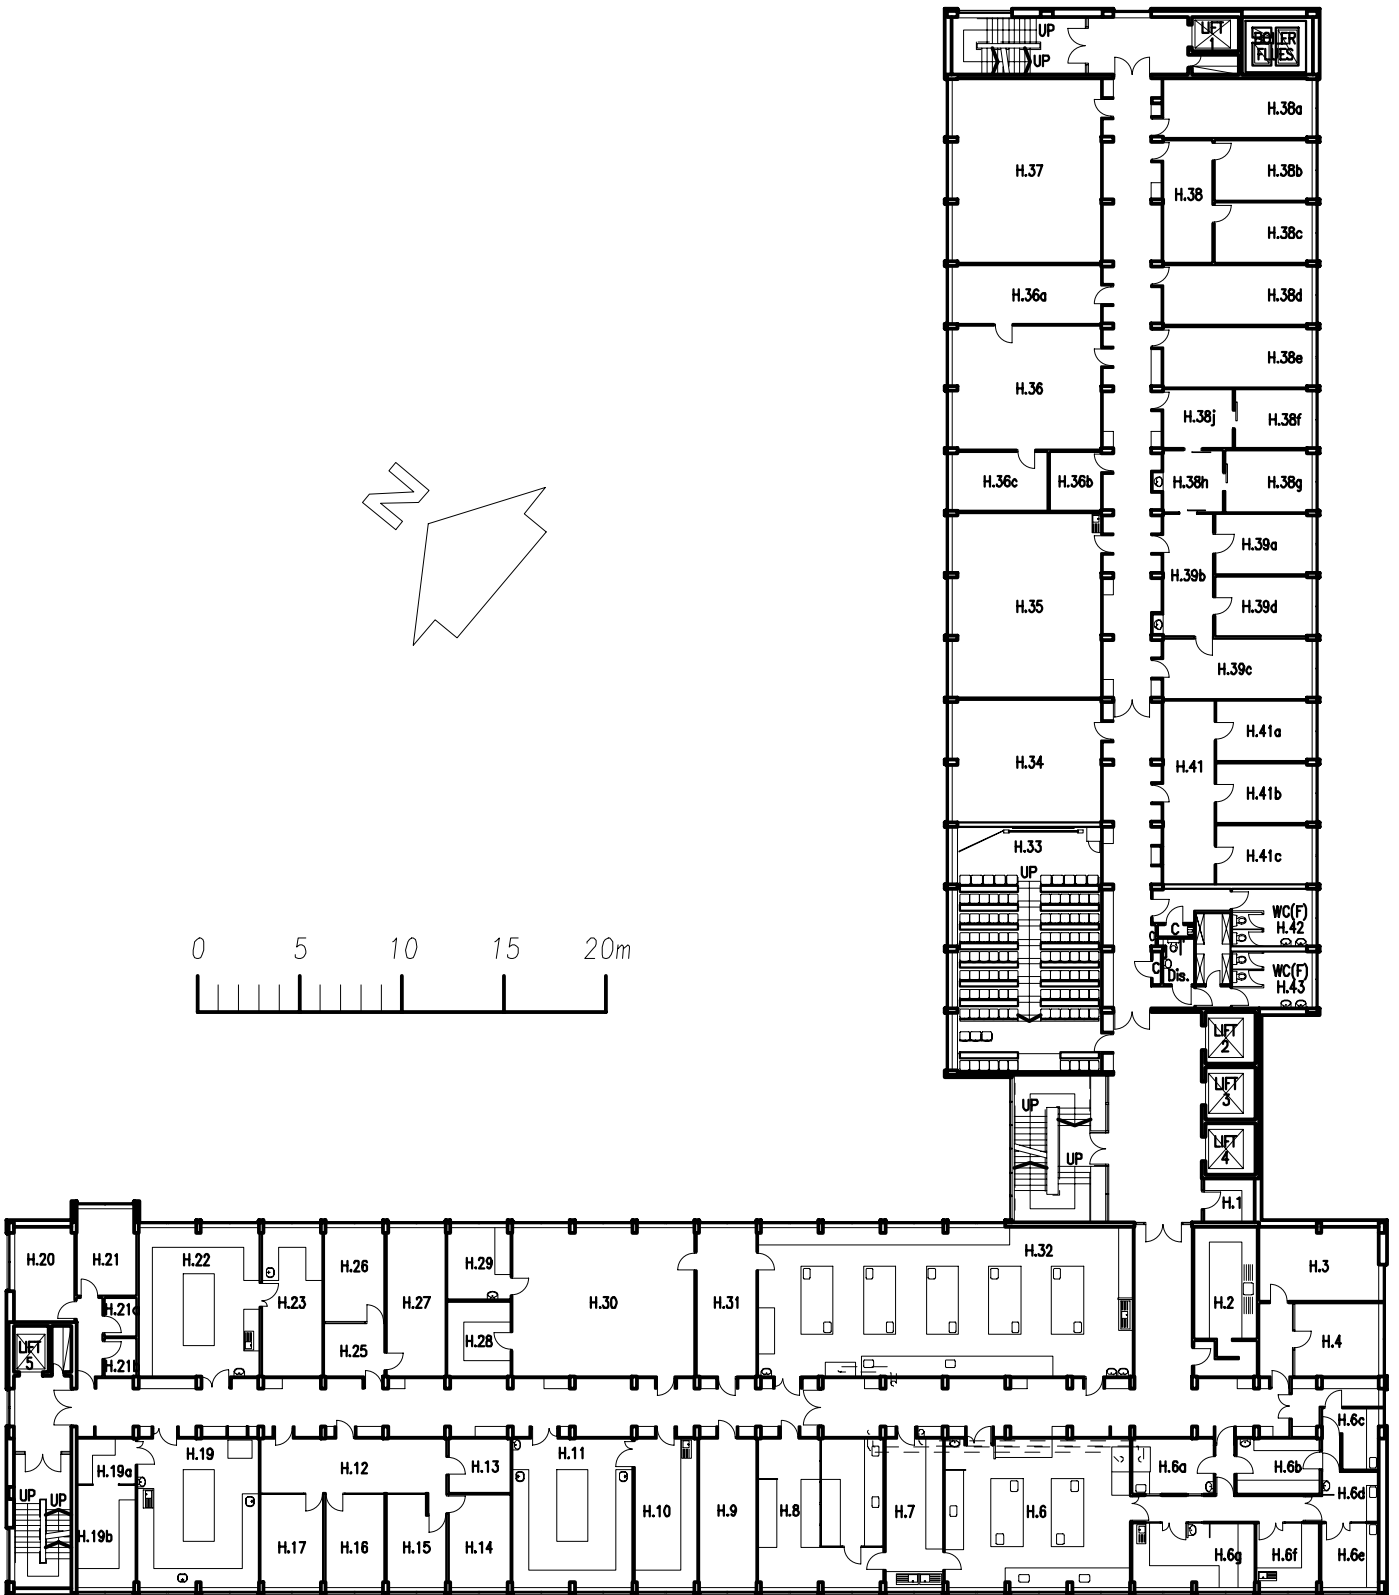

RICHMOND BUILDING

H FLOOR (Richmond & Carlton Wings)