


Latest Revision: A. 09/3/2000

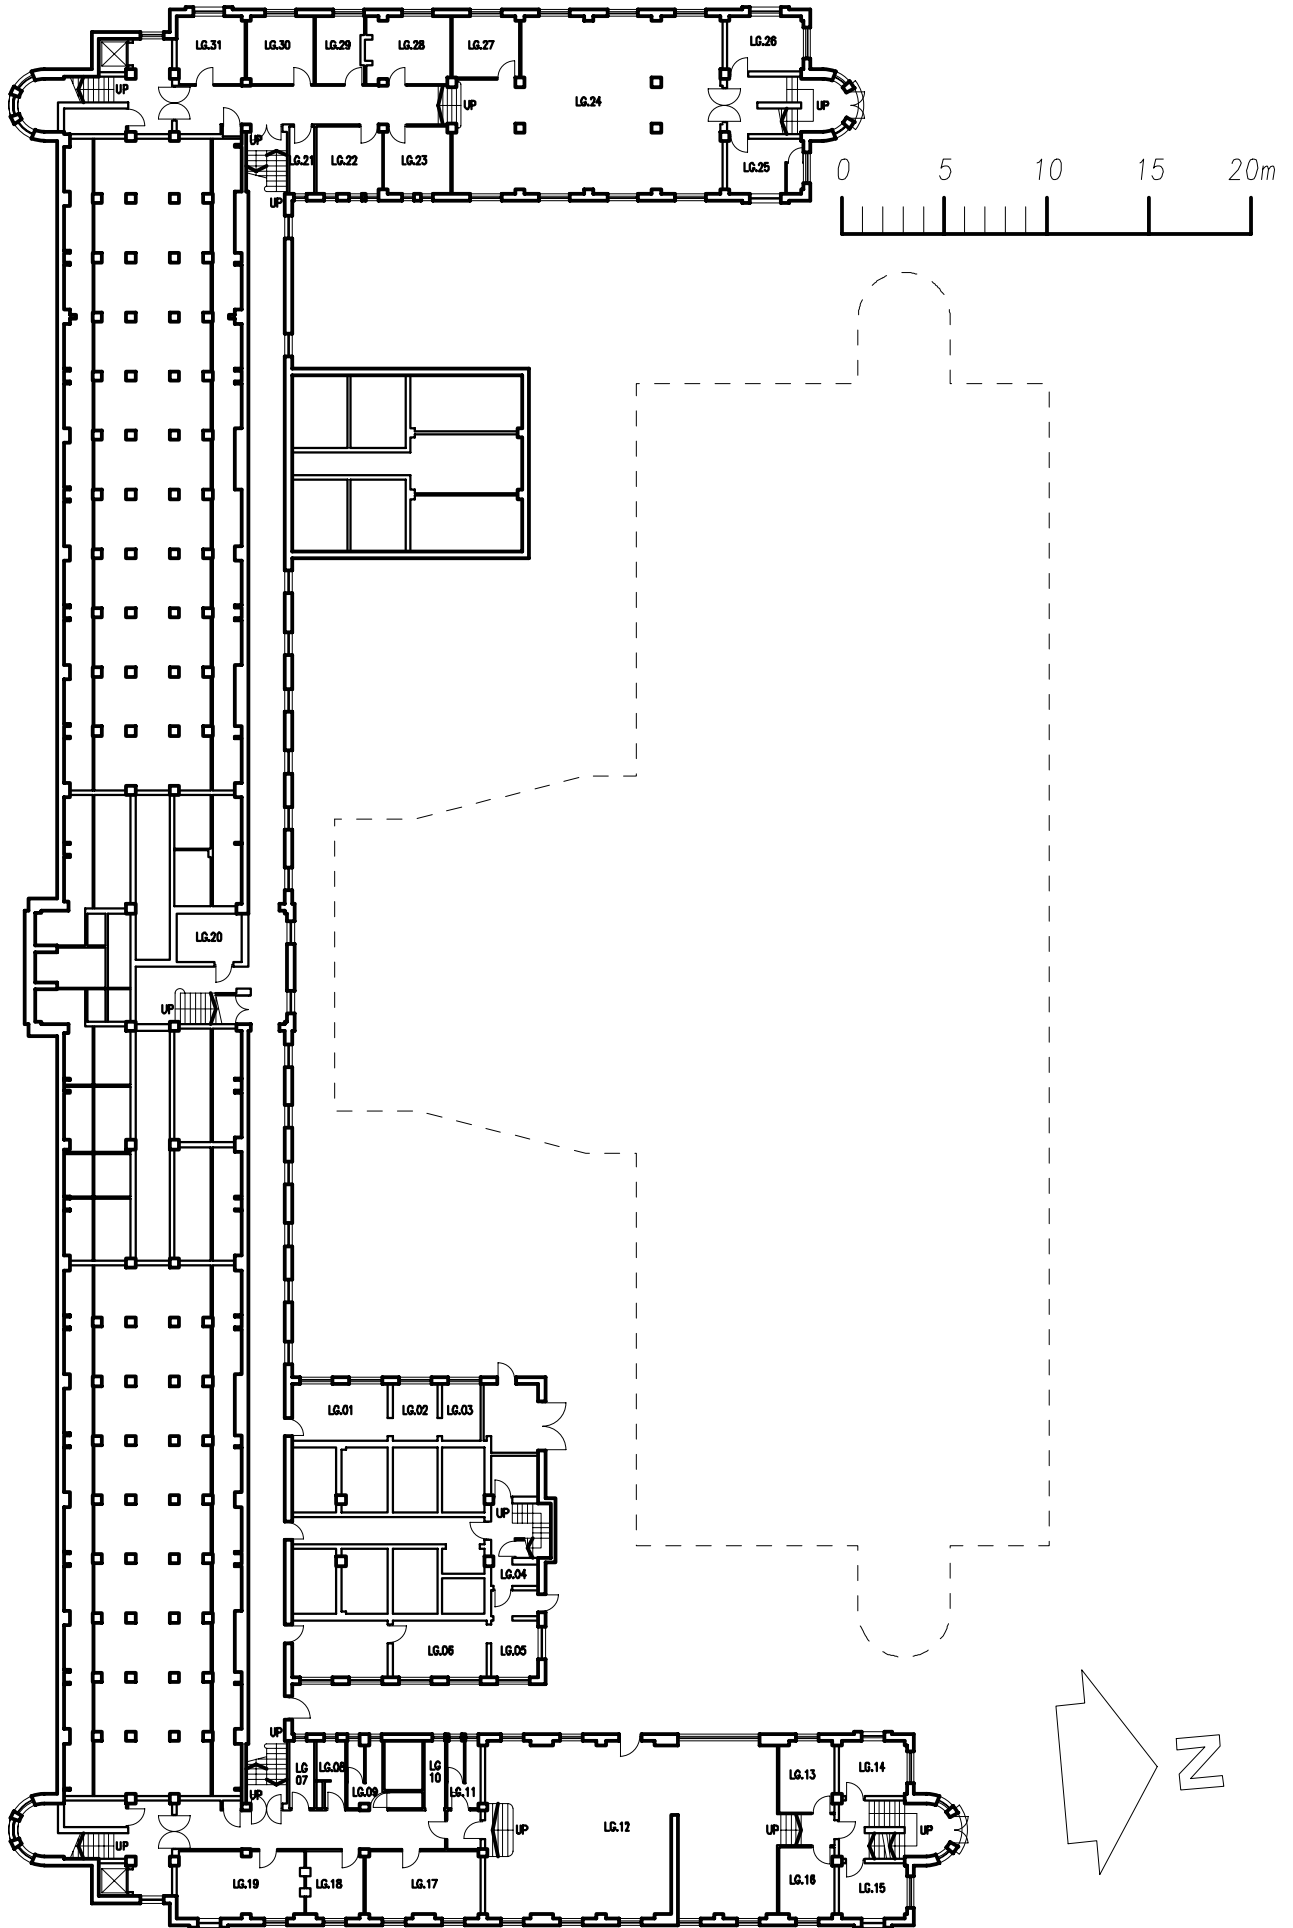

UNITY BUILDING

LOWER GROUND FLOOR